

Summit
Engineering Consultants, Inc.
520 Alpharetta Court, Suite 500
Alpharetta, GA 30006
(770) 667-0094 (F) 770-667-0095


PULTE HOMES, INC.
2475 NORTHWINDS PARKWAY
SUITE 525
ALPHARETTA, GEORGIA 30009
OFFICE: 770-381-3450

Date	Revision Schedule
4/17/10	1. ADDRESS CITY OF ATLANTA COMMENTS
5/10/10	2. PRICING SET
6/11/10	3. ADDRESS DEVELOPER COMMENTS
	4. REVISED DEVELOPER COMMENTS
	5. REVISED RETAINING WALL DESIGN

Project No.	Design By:	Drawn By:	Checked By:	Date:	Scale:
09-019	CJB	CJB	CKH	12/28/09	1" = 20'

UTILITY PLAN
BROOKWOOD HEIGHTS AT ARDMORE
301 ARDMORE CIRCLE, N.W.
LAND LOT 147, 17th DISTRICT
CITY OF ATLANTA, FULTON COUNTY, GEORGIA

Drawing No. **4.0**
S-09-019con.dwg

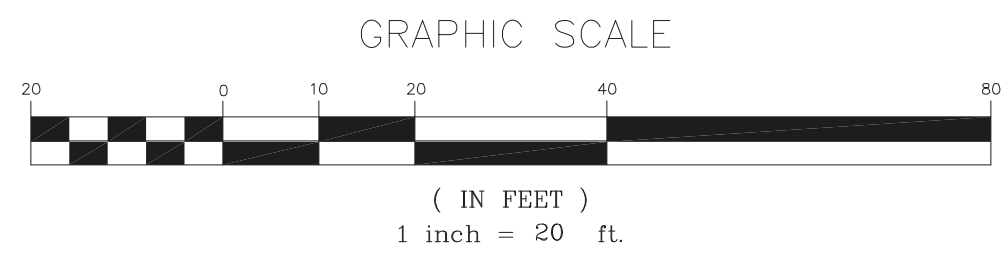

*****CAUTION*****
THE UTILITIES SHOWN HEREON ARE FOR THE CONTRACTORS CONVENIENCE ONLY. THERE MAY BE OTHER UTILITIES NOT SHOWN ON THESE PLANS. THE ENGINEER ASSUMES NO RESPONSIBILITY FOR THE LOCATIONS SHOWN AND IT SHALL BE THE CONTRACTOR'S RESPONSIBILITY TO VERIFY ALL UTILITIES WITHIN THE LIMITS OF THE WORK. ALL DAMAGE MADE TO EXISTING UTILITIES BY THE CONTRACTOR SHALL BE THE SOLE RESPONSIBILITY OF THE CONTRACTOR.

811
Know what's below.
Call before you dig.

24 HOUR CONTACT: MATT WILLIAMS 770-381-3450

CURBSIDE TRASH PICK-UP WILL BE PROVIDED BY THE HOMEOWNERS ASSOCIATION THROUGH A PRIVATE PICK-UP SERVICE

SANITARY SEWER LINES SHALL BE PRIVATELY MAINTAINED